


FLOOR PLAN – UNIT 'A'

NTS

661

GSF

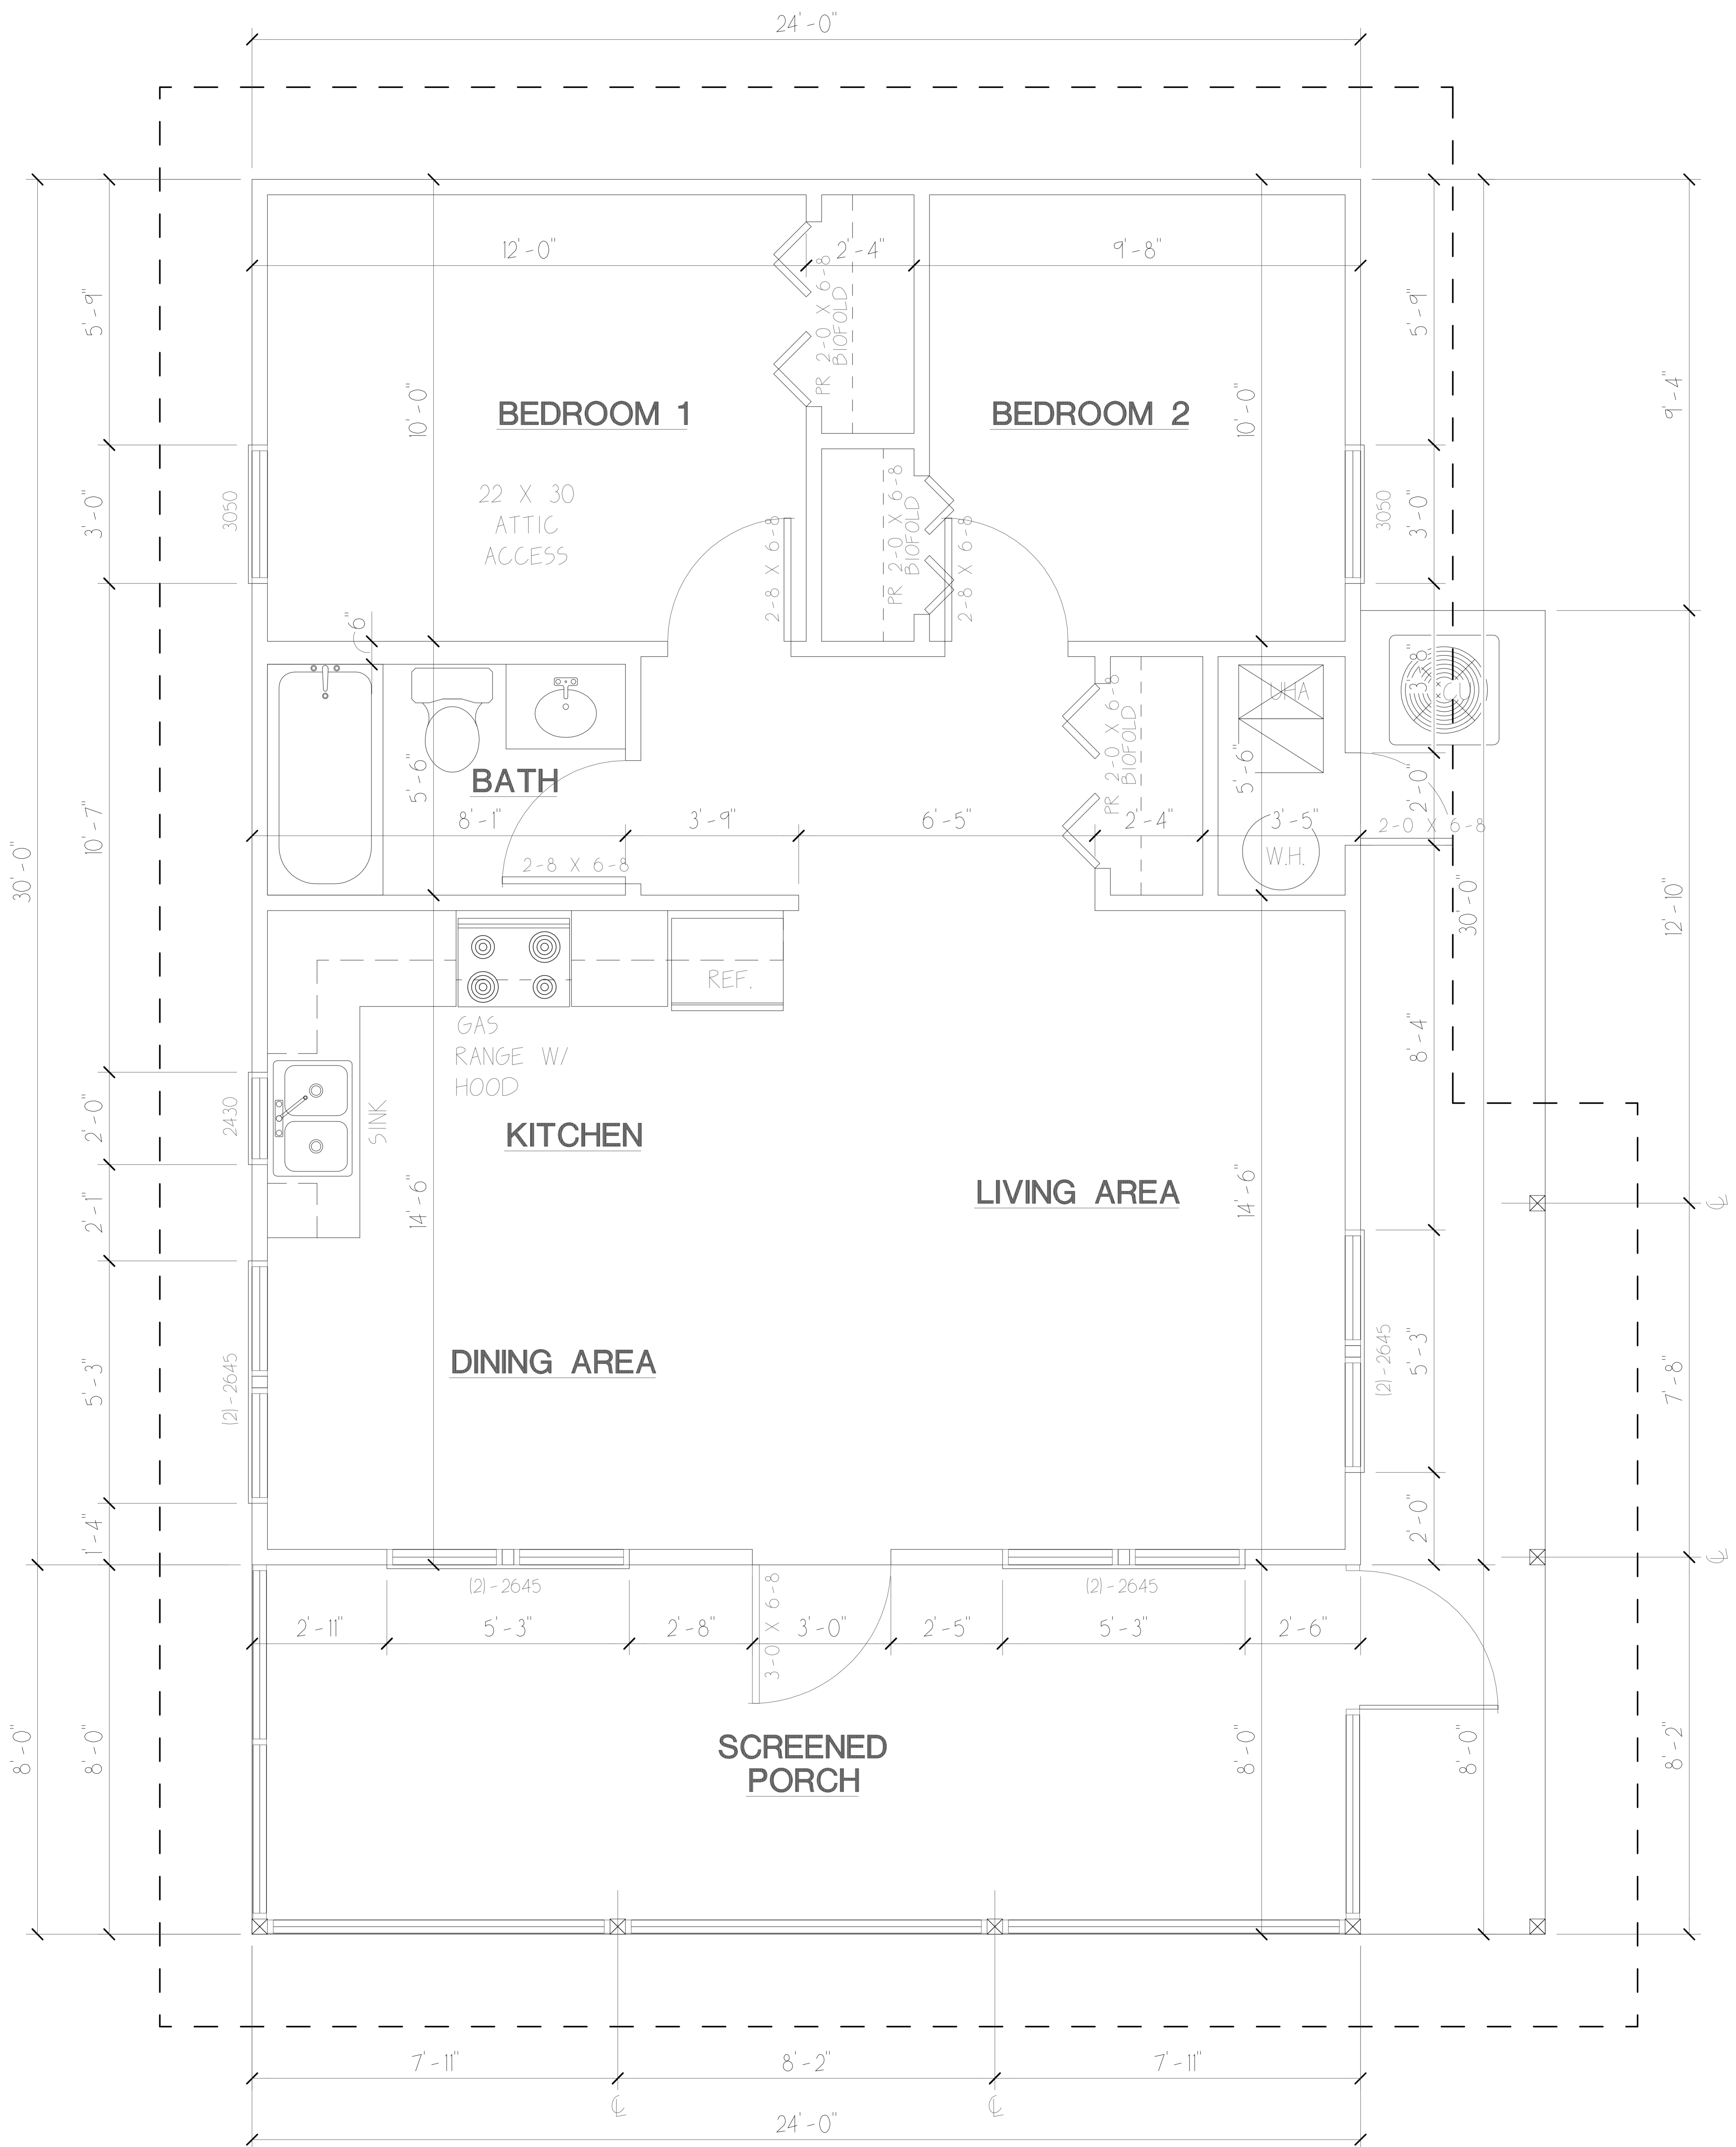

FLOOR PLAN – UNIT 'B'  
 NTS


720  
 GSF

Copyright © 2006 David M. Jackson Architect, LLC

THE COTTAGES OF SALT SPRINGS ASSO.  
 PACIFIC OCALA, INC.  
 Salt Springs, Marion County, florida 32134

DAVID M. JACKSON ARCHITECT, L.L.C.  
 7130 NW 52ND TERR. GAINESVILLE, FL 32653 (352) 3178264 FAX (815)377-8264  
 STATE REGISTRATION : AR 0005438

PROJECT 0505  
 DATE 1-24-06

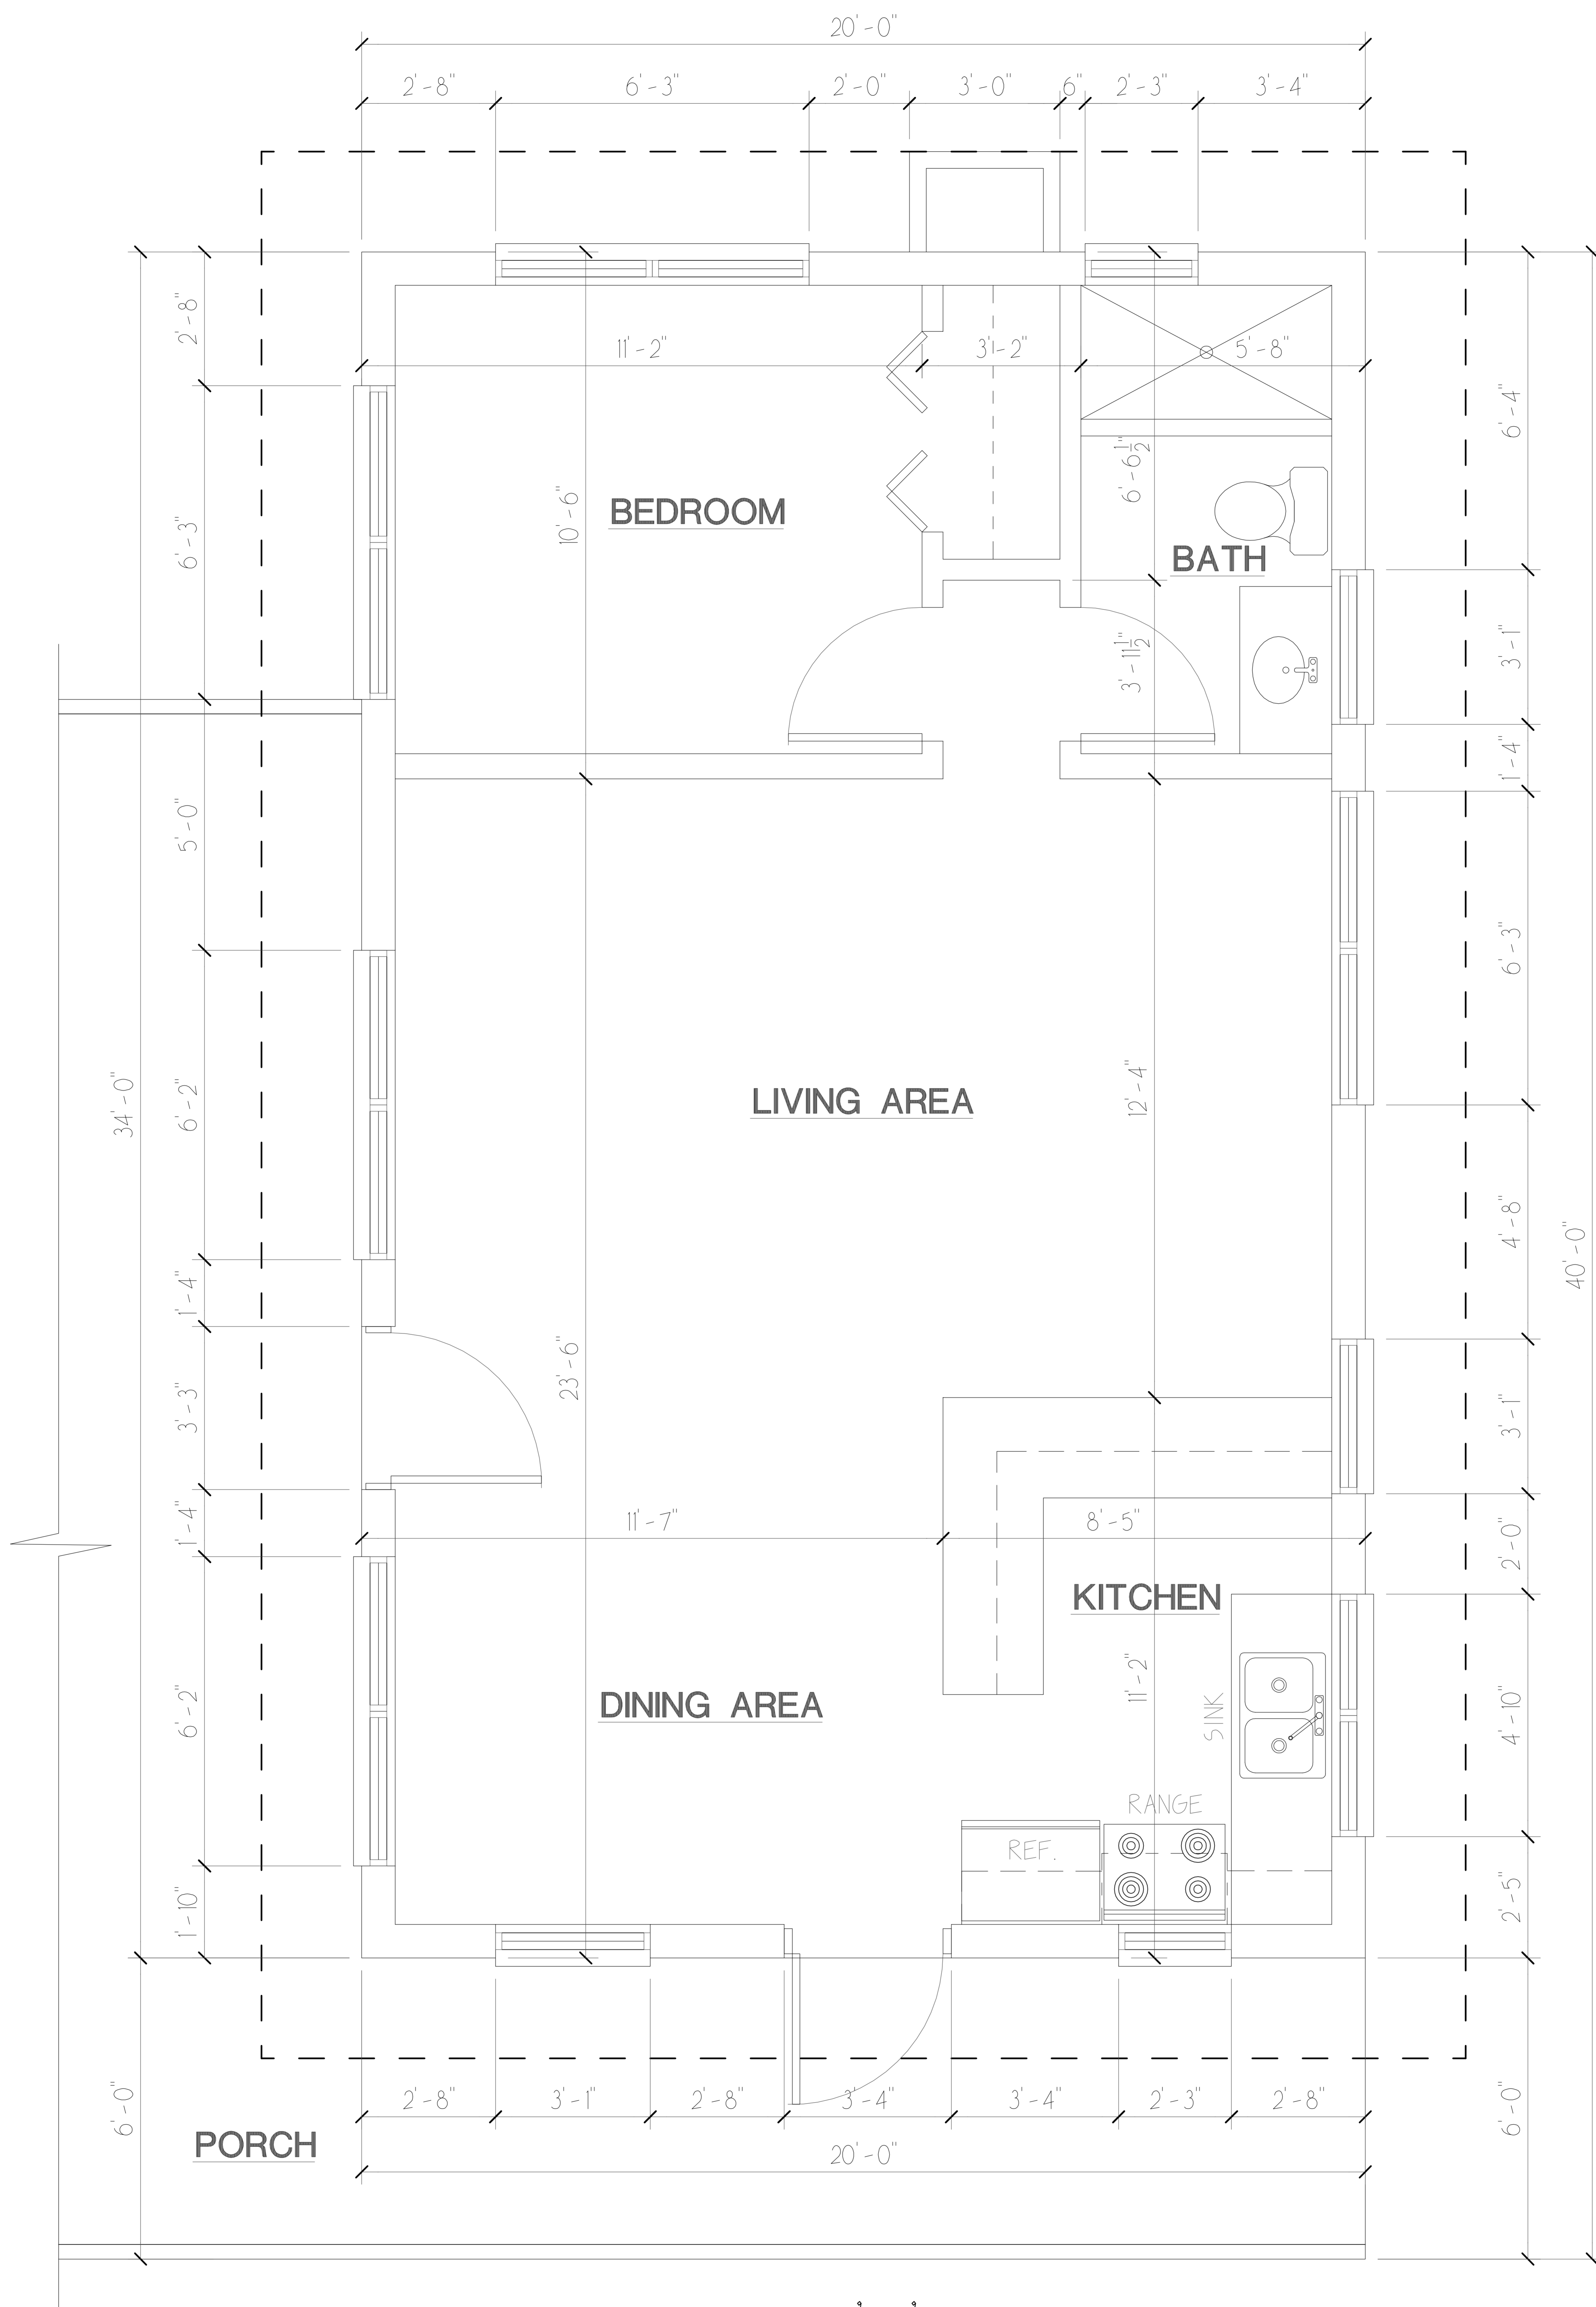

FLOOR PLAN – UNIT 'C'

NTS

680

G5F